

HTS HUNTINGTON
TRI-STATE AIRPORT

FAA AIP PROJECT 3-54-0010-45



SEPTEMBER, 2021

FINAL DRAWING SET


FAA APPROVAL LETTER




LOCATION MAP
SCALE: 1 inch = 30 miles



VICINITY MAP
SCALE: 1 inch = 3 miles

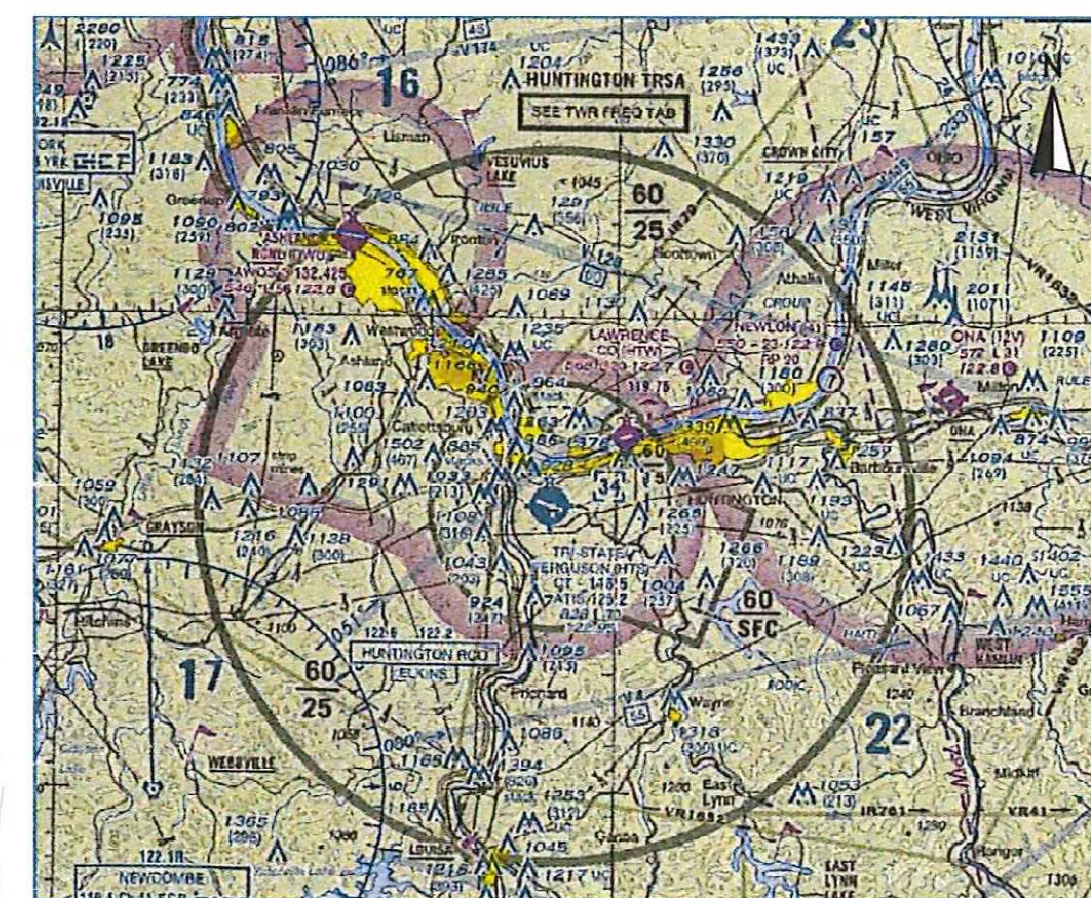

AIRSPACE MAP
NOT TO SCALE

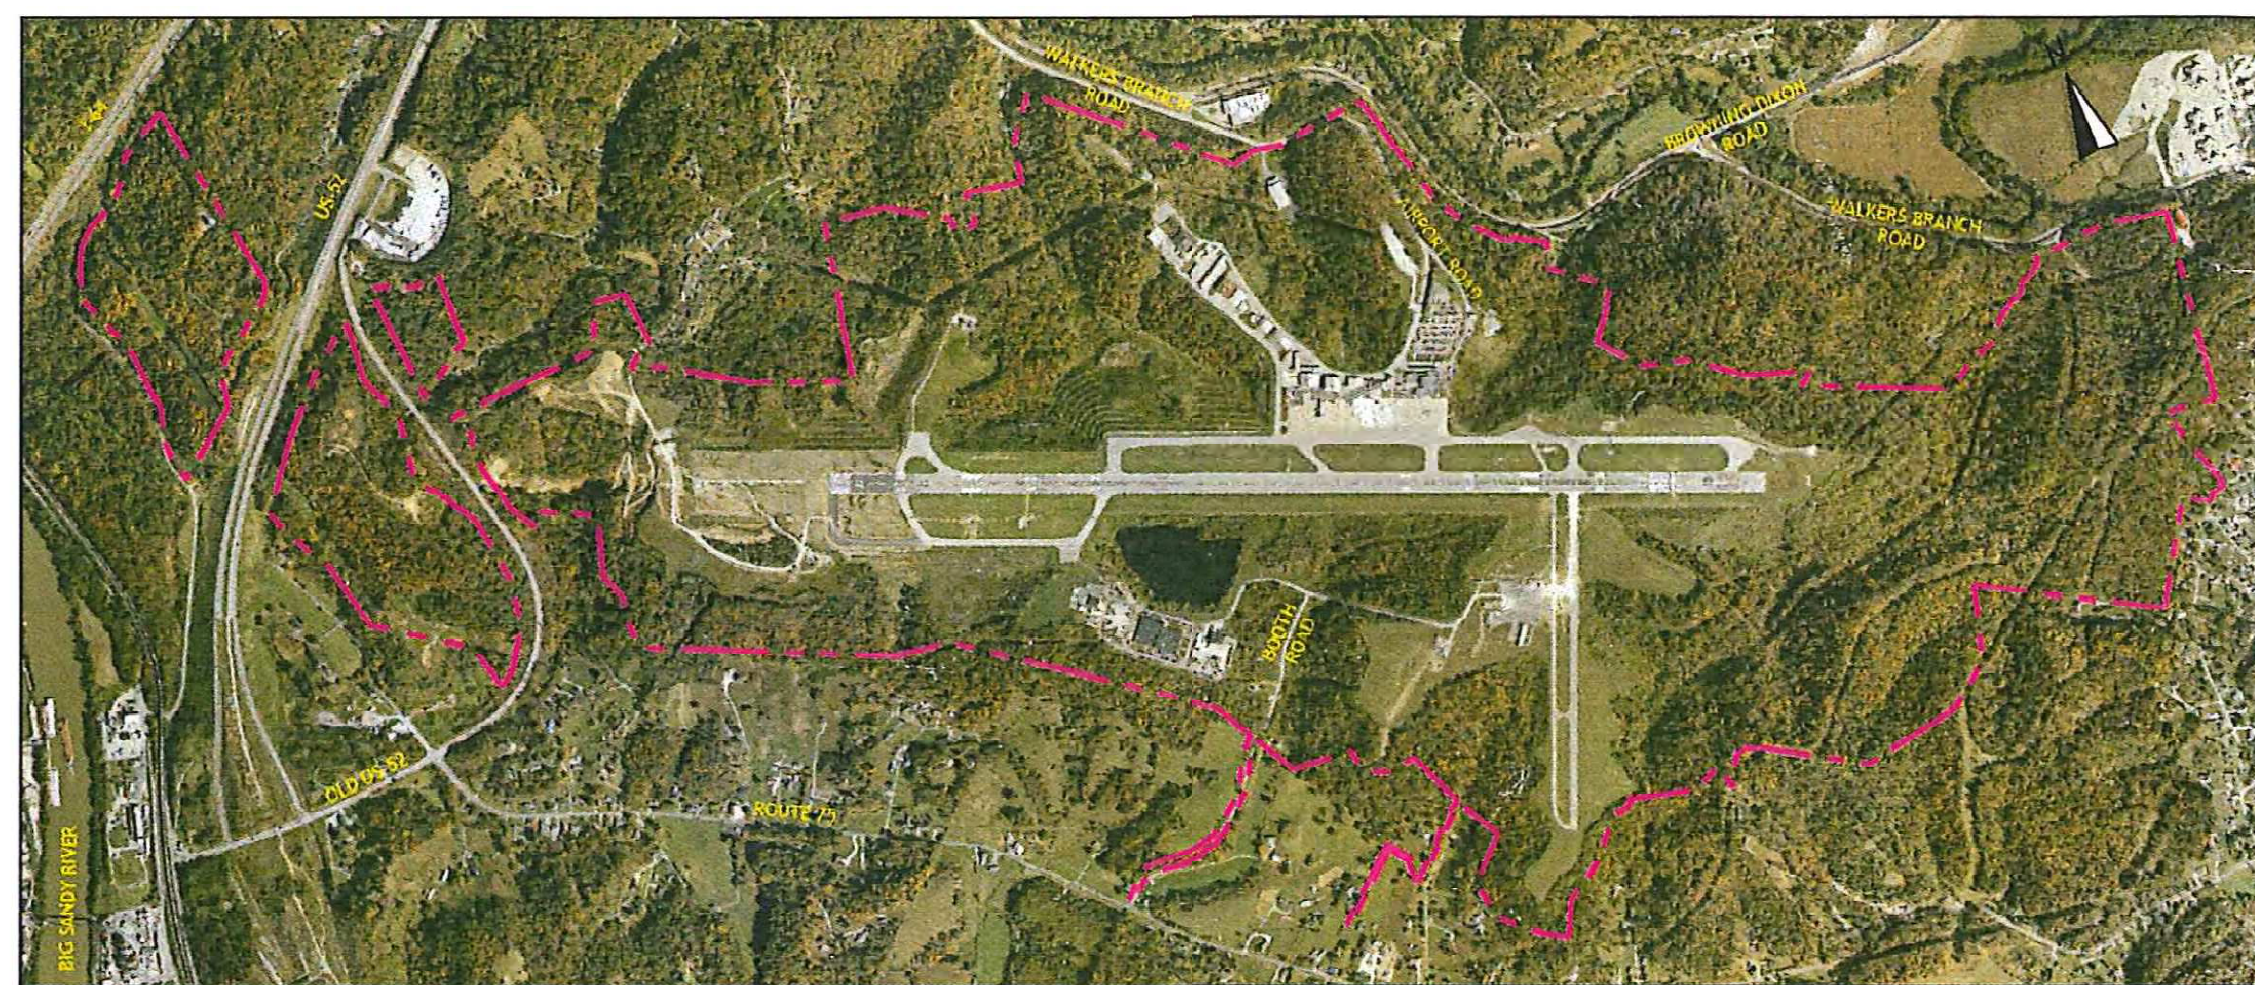

NOTE: THE PROPERTY LINE SHOWN HEREON WAS OBTAINED FROM PREVIOUS PROPERTY MAP (APPROVED JANUARY, 2005) AND DOES NOT REFLECT THE RESULT OF A CURRENT FIELD SURVEY.

SHEET INDEX	
SHEET NUMBER	DESCRIPTION
1	TITLE SHEET
2	AIRPORT DATA
3	EXISTING FACILITIES - 2011
4	AIRPORT LAYOUT PLAN
5	TERMINAL AREA PLAN - EXISTING TERMINAL
6	TERMINAL AREA PLAN - SOUTH SIDE
7	FUTURE ON-AIRPORT LAND USE PLAN

NOTE: FAR PART 77 AIRSPACE PLAN, HEIGHT RESTRICTION PLAN, APPROACH PLAN AND PROFILES AND PROPERTY MAP WERE NOT UPDATED AS PART OF THIS PROJECT. PLEASE REFER TO PREVIOUS ALP SET APPROVED JANUARY 25, 2005.

PROPERTY MAP
NOT TO SCALE
DATE OF AERIAL PHOTO:
JANUARY 2011

[illegible]

FEDERAL AVIATION ADMINISTRATION

APPROVED _____ DATE _____
Matthew DiGiulian
MANAGER, BECKLEY AIRPORTS FIELD OFFICE

TRI-STATE AIRPORT AUTHORITY


APPROVED _____ DATE _____
Jerry Brienzo, AIRPORT DIRECTOR

PLANS PREPARED BY:




4020 Lafayette Center Dr. / Suite 210 A
Chantilly, VA 20151
rx 703.230.0300 // fx 703.230.0299
www.chacompanies.com

DRAWN BY: LSB / AJL
REVIEWED BY: KSC / DJS
APPROVED BY: PSP

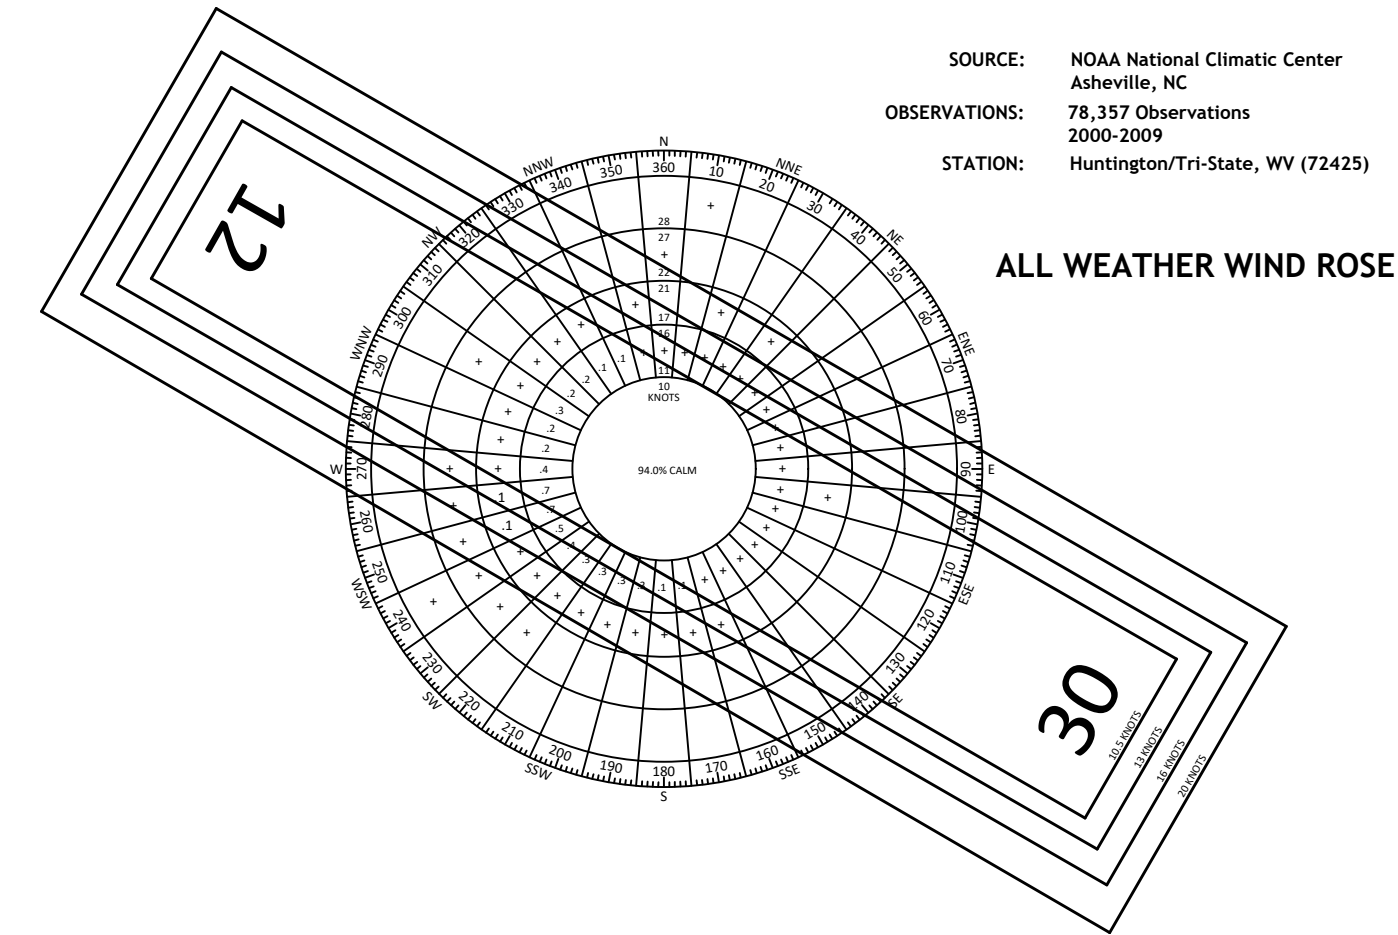


ALL WEATHER WIND COVERAGE				
RUNWAY	10-5 KNOTS	13 KNOTS	16 KNOTS	20 KNOTS
RUNWAY 12	58.8%	59.34%	59.86%	59.92%
RUNWAY 30	61.53%	62.61%	63.34%	63.45%
COMBINED	97.01%	98.57%	99.80%	99.97%

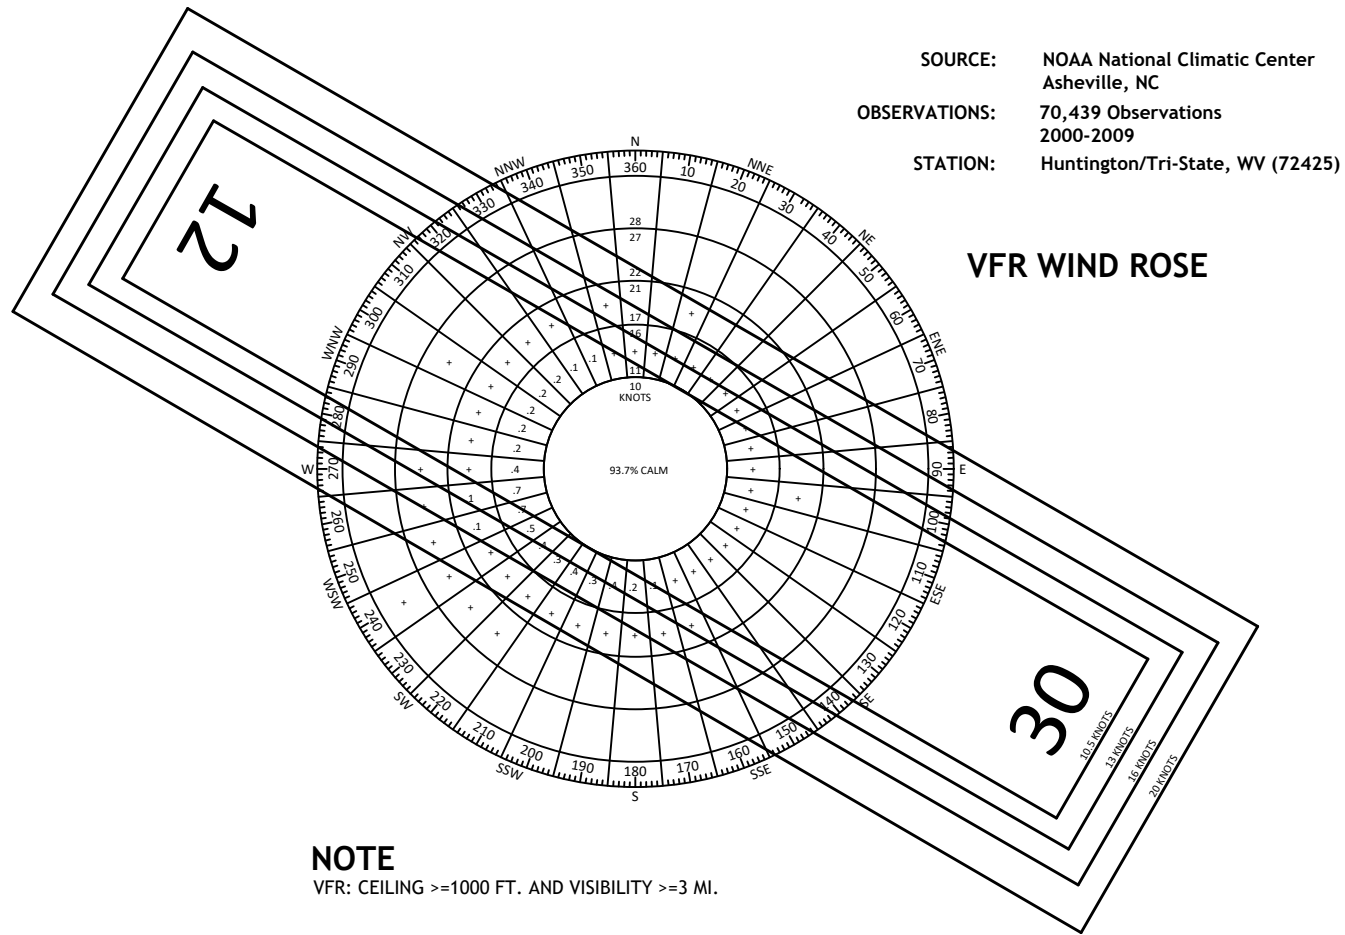

NOTE
VFR: CEILING >=1000 FT. AND VISIBILITY >=3 MI.

VFR WIND COVERAGE				
RUNWAY	10-5 KNOTS	13 KNOTS	16 KNOTS	20 KNOTS
RUNWAY 12	57.76%	58.29%	58.8%	58.91%
RUNWAY 30	60.51%	61.68%	62.47%	62.60%
COMBINED	96.76%	98.45%	99.79%	99.97%

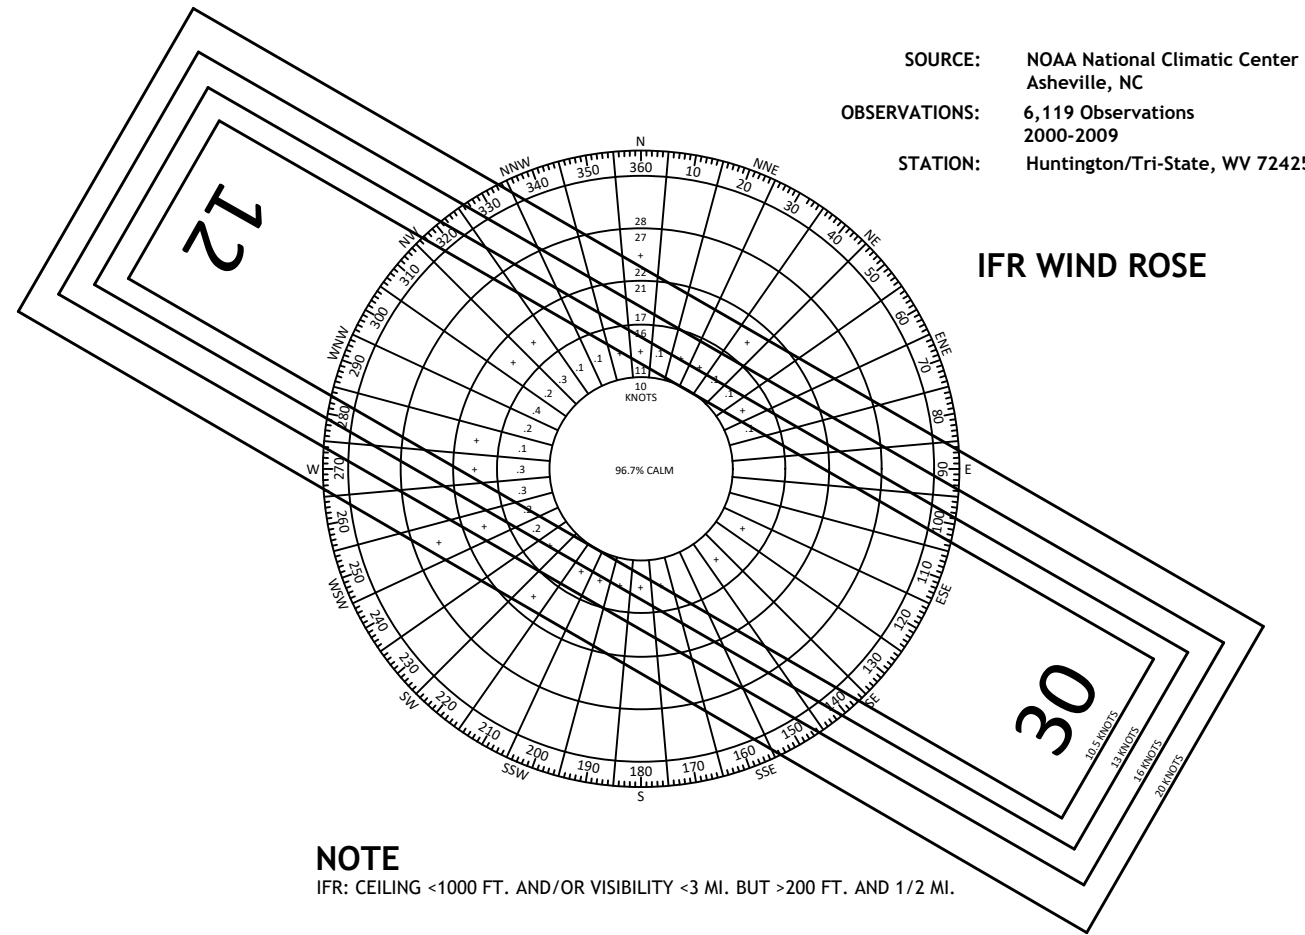

NOTE
IFR: CEILING <1000 FT. AND/OR VISIBILITY <3 MI. BUT >200 FT. AND 1/2 MI.

IFR WIND COVERAGE				
RUNWAY	10-5 KNOTS	13 KNOTS	16 KNOTS	20 KNOTS
RUNWAY 12	64.41%	64.58%	64.74%	64.76%
RUNWAY 30	68.78%	69.12%	69.25%	69.32%
COMBINED	99.08%	99.60%	99.92%	99.98%

AIRPORT DATA TABLE		
HUNTINGTON TRI-STATE AIRPORT 1449 AIRPORT ROAD HUNTINGTON, WEST VIRGINIA WAYNE COUNTY		
ITEM	EXISTING	FUTURE
AIRPORT REFERENCE CODE (ARC)	C-IV	C-IV
NPIAS SERVICE LEVEL	NON-HUB PRIMARY	NON-HUB PRIMARY
STATE SERVICE LEVEL	PRIMARY COMMERCIAL	PRIMARY COMMERCIAL
AIRPORT OWNER	TRI-STATE AIRPORT AUTHORITY (WV, KY, OH)	
AIRPORT ELEVATION (MSL) NAVD 88 STANDARDS	828.3 FT.	
AIRPORT REFERENCE POINT (ARP) NAD 83 STANDARDS	LAT. 38° 22' 06.6" N LONG. 82° 33' 37.3" W	
MEAN DAILY MAXIMUM TEMPERATURE	69.4° F	
AIRPORT & TERMINAL NAVIGATIONAL AIDS	ATCT, ASR, ILS (GS, LOC, MALSR), RVRs, GPS, PAPIs, REILs, ASOS, LOM, VOR, ROTATING BEACON, LIGHTED WINDCONe, PCL (fut.)	
MAGNETIC DECLINATION	6° 31' W	
DATE OF MAGNETIC VARIATION	NOVEMBER 2011	
SOURCE OF MAGNETIC VARIATION	NOAA DATA CENTER	

ABBREVIATIONS			
ABB.	DESCRIPTION	ABB.	DESCRIPTION
ALSF-2	HIGH INTENSITY APPROACH LIGHTING SYSTEM WITH SEQUENCED FLASHERS CATEGORY II	MALSR	MEDIUM INTENSITY APPROACH LIGHTING SYSTEM WITH RUNWAY ALIGNMENT INDICATOR LIGHTS
ARC	AIRPORT REFERENCE CODE	OFA	OBJECT FREE AREA
ARP	AIRPORT REFERENCE POINT	POFZ	PRECISION OBSTACLE FREE ZONE
ASR-3	AIRPORT SURVEILLANCE RADAR	PAPI	PRECISION APPROACH PATH INDICATOR (4 BOX)
ASOS	AUTOMATIC SURFACE OBSERVING SYSTEM	PCL	PILOT-CONTROLLED LIGHTING
ATCT	AIR TRAFFIC CONTROL TOWER	PIR	PRECISION INSTRUMENT RUNWAY
AWOS	AUTOMATED WEATHER OBSERVING SYSTEM	POFZ	PRECISION OBSTACLE FREE ZONE
BRIL	BUILDING RESTRICTION LINE	REIL	RUNWAY END IDENTIFIER LIGHTS
EX	EXISTING	ROFA	RUNWAY OBJECT FREE AREA
FUT or ULT	FUTURE OR ULTIMATE	RPZ	RUNWAY PROTECTION ZONE
GPS	GLOBAL POSITIONING SYSTEM	RSA	RUNWAY SAFETY AREA
GS	GLIDE SLOPE ANTENNA CRITICAL AREA	RTR	REMOTE TRANSMITTER/RECEIVER
LOC	LOCALIZER	TJW	TAXIWAY
MIRL	MEDIUM INTENSITY RUNWAY LIGHTS	TQZE	TOUCHDOWN ZONE ELEVATION
MITL	MEDIUM INTENSITY TAXIWAY LIGHTS	VHF	VERY HIGH FREQUENCY
NDB	NONDIRECTIONAL BEACON	VOR	VHF OMNIDIRECTIONAL RANGE

NOTE

- FIELD SURVEY DATE WAS OCTOBER 11, 2010 - OCTOBER 15, 2010.
- COORDINATES SHOWN ARE BASED ON NAD 83.
- VERTICAL DATUM BASED ON GEOID09 AND ALL VERTICAL DATA IS GPS DERIVED NAVD 88.

RUNWAY DATA		
DESCRIPTION	RUNWAY 12-30	
	EXISTING	FUTURE
RUNWAY LENGTH	7,017 FT.	SAME
RUNWAY WIDTH	150 FT.	SAME
PAVEMENT SURFACE TYPE	ASPHALT (GROOVED)	SAME
PAVEMENT DESIGN STRENGTH (SINGLE)	110,000 LBS.	SAME
PAVEMENT DESIGN STRENGTH (DUAL)	190,000 LBS.	SAME
PAVEMENT DESIGN STRENGTH (DUAL TANDEM)	275,000 LBS.	SAME
PAVEMENT DESIGN STRENGTH (DUAL DUAL TANDEM)	630,000 LBS.	SAME
RUNWAY LIGHTING	HIRL	SAME
RUNWAY MARKINGS	PRECISION	SAME
EFFECTIVE RUNWAY GRADIENT	0.01%	SAME
MAXIMUM GRADE CHANGE	0.13%	SAME
MEETS LINE OF SIGHT REQUIREMENTS (Y/N)	YES	SAME
AIRCRAFT APPROACH CATEGORY	C	SAME
AIRCRAFT DESIGN GROUP	IV	SAME
DESIGN AIRCRAFT (PAVEMENT)	8757-200	SAME
DESIGN AIRCRAFT (GEOMETRICS)	8757-200	SAME
STAGE LENGTH	400 MI.	SAME

RUNWAY END DATA				
	RUNWAY 12-30			
	EXISTING		FUTURE	
	12	30	12	30
RUNWAY END COORDINATES NAD 83 STANDARDS	LATITUDE	38° 22' 19.8217" N	38° 21' 53.4124" N	SAME
	LONGITUDE	82° 34' 18.0066" W	82° 32' 56.5367" W	SAME
RUNWAY END ELEVATIONS (MSL)		827.9 FT.	828.1 FT.	SAME
DISPLACED LANDING THRESHOLD DISTANCE		N/A	501 FT.	SAME
DISPLACED THRESHOLD COORDINATES (NAD 83)	LATITUDE	N/A	38° 21' 55.2987" N	N/A
	LONGITUDE	N/A	82° 33' 02.3534" W	N/A
DISPLACED THRESHOLD ELEVATION (MSL)		N/A	828.3 FT.	N/A
TOUCHDOWN ZONE ELEVATIONS (MSL)		828.45 FT.	829.00 FT.	SAME
PART 77 APPROACH CATEGORY / SLOPE		PIR / 50:1	PIR / 50:1	SAME
APPROACH VISIBILITY MINIMUMS		3/4 MILE	3/4 MILE	1/2 MILE
VISUAL APPROACH AIDS		PAPI-4	PAPI-4, REILS	SAME
INSTRUMENT APPROACH AIDS		LOC, GS, MALSR	LOC, GS	SAME
DESIGNATED INSTRUMENT DEPARTURE RUNWAY		NO	NO	SAME

DECLARED DISTANCES				
DESCRIPTION	RUNWAY 12-30			
	EXISTING		FUTURE	
	12	30	12	30
TAKEOFF RUN AVAILABLE (TORA)	7,017 FT.	7,017 FT.	SAME	SAME
TAKEOFF DISTANCE AVAILABLE (TODA)	7,017 FT.	7,017 FT.	SAME	SAME
ACCELERATE-STOP DISTANCE AVAILABLE (ASDA)	6,516 FT.	7,017 FT.	SAME	SAME
LANDING DISTANCE AVAILABLE (LDA)	6,516 FT.	6,516 FT.	SAME	SAME
LDA - APPROACH END RSA LENGTH	1,000 FT.	1,000 FT.	SAME	SAME
LDA - STOP END RSA LENGTH	1,000 FT.	1,000 FT.	SAME	SAME
ASDA - RSA LENGTH	8,516 FT.	9,017 FT.	SAME	SAME


NOTE: Declared Distances derived from updated runway data provided in the resubmitted AGIS survey (April 2013).


TAXIWAY DATA											
TAXIWAY NAME		TAXIWAY LIGHTING		AIRPLANE DESIGN GROUP		TAXIWAY WIDTH (FT.)		TAXIWAY SAFETY AREA (FT.)		TAXIWAY OBJECT FREE AREA (FT.)	
EXISTING	FUTURE	EXISTING	FUTURE	EXISTING	FUTURE	EXISTING	FUTURE	EXISTING	FUTURE	EXISTING	FUTURE
A	A	MITL	SAME	III	IV	47-60	60*	75	118	125**	171
B	B	MITL	SAME	III	IV	60	75	75	118	171	186
C	C	MITL	SAME	III	IV	90	SAME	75	118	171	186
E	E	MITL	SAME	III	SAME	50	SAME	60	118	SAME	186
F	F	MITL	SAME	II	SAME	35	SAME	35	79	SAME	131
G	G	MITL	SAME	III	IV	50-80	60*	75	118	125**	171
G1	G1	MITL	N/A	III	N/A	50	N/A	118	N/A	N/A	186
H	H	MITL	N/A	III	N/A	66	N/A	118	N/A	N/A	186
M	M	MITL	SAME	III	IV	81	SAME	75	118	171	186

* MODIFIED TAXIWAY WIDTH FOR B757 AIRCRAFT (SEE MODIFICATIONS TO FAA DESIGN STANDARDS TABLE)
** MODIFIED TAXIWAY SAFETY AREA WIDTH FOR B757 AIRCRAFT (SEE MODIFICATIONS TO FAA DESIGN STANDARDS TABLE)

MODIFICATIONS TO FAA DESIGN STANDARDS				
NO.	DESCRIPTION	FAA STANDARDS	EXISTING CONDITION	PROPOSED ACTION
1	RUNWAY CENTERLINE TO PARALLEL TAXIWAY CENTERLINE	400 FT.	325 FT.	MAINTAIN EXISTING MODIFICATION OF STANDARD. ALL AIRCRAFT ON THE EXISTING TAXIWAY ARE CLEAR OF THE RUNWAY SAFETY AREA AND OBJECT FREE ZONE. PORTIONS OF THE PARALLEL TAXIWAY MAY BE SHIFTED TO MEET THE FULL STANDARD IF DETERMINED FEASIBLE IN THE FUTURE.
2	TAXIWAY WIDTH	75 FT.	50-60 FT.	MODIFIED GROUP IV TAXIWAY WIDTH OF 60 FEET WITH 15 FOOT SAFETY EDGE MARGIN PER AC 150, 5300-13 TO ACCOMMODATE B-757 CRITICAL AIRCRAFT.
3	TAXIWAY SAFETY AREA WIDTH	171 FT.	125 FT.	MODIFIED GROUP IV TAXIWAY SAFETY AREA OF 125' FOR PORTIONS OF TAXIWAYS 'A' AND 'G' TO ACCOMMODATE B-757 CRITICAL AIRCRAFT PER AC 150/3400-13.
4	RUNWAY SAFETY AREA WIDTH	500 FT.	±400-440 FT.	MODIFIED GROUP IV RUNWAY SAFETY AREA FOR LAST ±1,600 FT. ON THE RUNWAY 30 END.

R/W		RUNWAY RPZ/ROFA/RSA/POFZ DATA											
		RPZ (FT.)			ROFA (FT.)			RSA (FT.)			POFZ (FT.)		
		L	W ₁	W ₂	L	W ₁	W ₂	Q	R	C	P	P ₁	P ₂
12	PRECISION	1,700	1,000	1,510	2,500	1,000	1,750	800	1,000	500	1,000	200	800
30	PRECISION	1,700	1,000	1,510	SAME	SAME	SAME	800	1,000	500	1,000	200	800

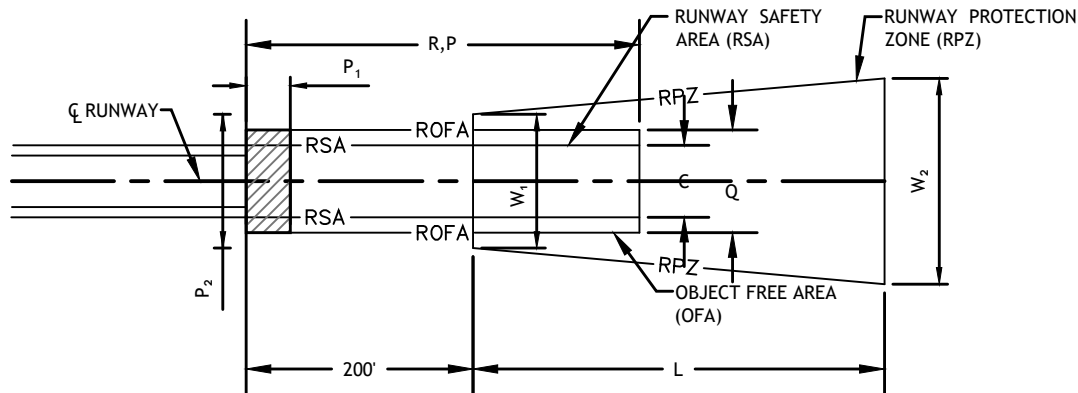

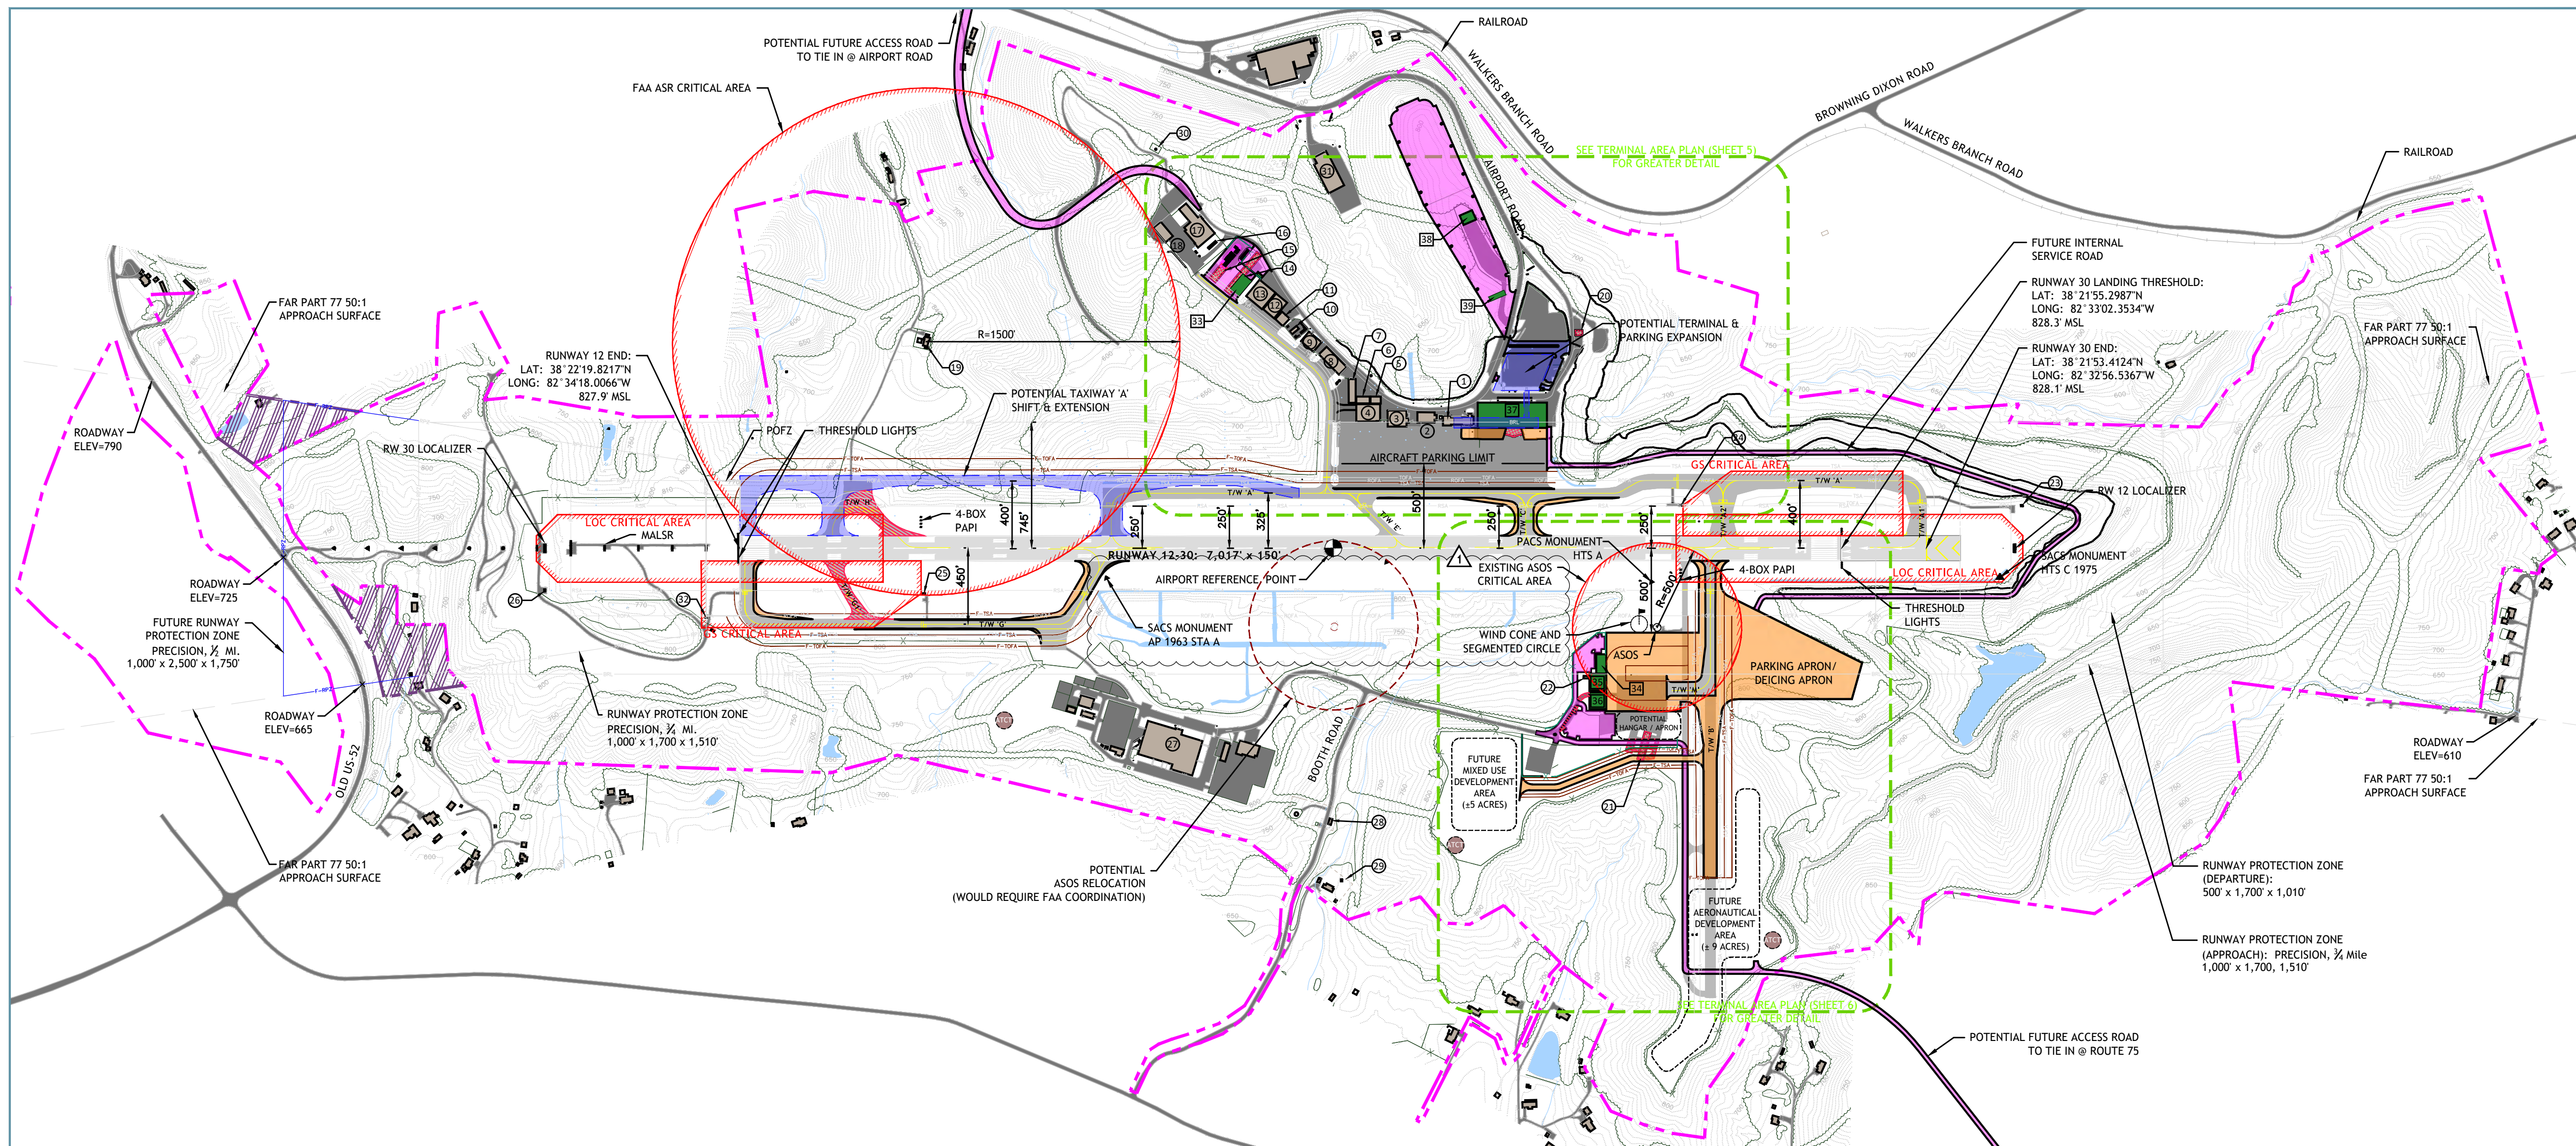

EXISTING FACILITIES TABLE		
BUILDING NO.	DESCRIPTION	TOP ELEV. (MSL)
①	FBO / ARFF BUILDING	843.040
②	HEATED BOX HANGAR	843.940
③	HEATED BOX HANGAR	855.610
④	FEDEX HANGAR	858.780
⑤	MAINTENANCE / STORAGE	834.820
⑥	MAINTENANCE / SHOP	833.840
⑦	MAINTENANCE / STORAGE	835.680
⑧	BOX HANGAR	843.530
⑨	BOX HANGAR	847.030
⑩	FAA ANTENNAE ARRAY BRAY TRANSMITTER	832.400
⑪	HEATED BOX HANGAR	841.070
⑫	HEATED COMMUNITY BOX HANGAR	853.640
⑬	COMMUNITY BOX HANGAR	850.720
⑭	T-HANGARS	840.820
⑮	T-HANGARS	841.890
⑯	FUEL FARM	838.600
⑰	OLD NATIONAL GUARD BUILDING	853.640
⑱	SNOW REMOVAL EQUIPMENT BUILDING	853.890
⑲	FAA RADAR SITE	881.330
⑳	RENTAL CAR WASH BUILDING	UNAVAILABLE
㉑	SOUTHSIDE T-HANGARS	843.640
㉒	AIRFIELD LIGHTING ELECTRICAL VAULT	UNAVAILABLE
㉓	RUNWAY 30 LOCALIZER SHELTER	UNAVAILABLE
㉔	RUNWAY 30 GLIDE SLOPE SHELTER	850.450
㉕	RUNWAY 12 GLIDE SLOPE SHELTER	867.560
㉖	RUNWAY 12 LOCALIZER SHELTER	834.930
㉗	WEST VIRGINIA NATIONAL GUARD	833.700
㉘	BOOTH ROAD WATER STORAGE/PUMP STATION	UNAVAILABLE
㉙	RESIDENTIAL STRUCTURE WITHOUT BUILDINGS	UNAVAILABLE
㉚	AIRPORT ROAD CELL PHONE TOWER	981.160
㉛	FEDEX GROUND BUILDING	UNAVAILABLE
㉜	FAA EQUIPMENT SHELTER	UNAVAILABLE

FUTURE FACILITIES TABLE		
BUILDING NO.	DESCRIPTION	MAX. ALLOWABLE HEIGHT (MSL)
[34]	MAINTENANCE/EQUIPMENT STORAGE BUILDING	+971
[34]	RELOCATED ARFF BUILDING	+847
[35]	1-2 LEVEL GA TERMINAL	+863
[36]	10,00 SQ. FT. HANGAR	+879
[37]	REHABILITATED AND EXPANDED PASSENGER TERMINAL BUILDING	+869
[38]	RELOCATED TERMINAL CARWASH BUILDING	+1030
[39]	AUTOMATED PAY STATION	+966

RUNWAY DATA		
DESCRIPTION	RUNWAY 12-30	
	EXISTING	FUTURE
RUNWAY LENGTH	7,017 FT.	SAME
RUNWAY WIDTH	150 FT.	SAME
PAVEMENT SURFACE TYPE	ASPHALT (GROOVED)	SAME
PAVEMENT DESIGN STRENGTH (SINGLE)	110,000 LBS.	SAME
PAVEMENT DESIGN STRENGTH (DUAL)	190,000 LBS.	SAME
PAVEMENT DESIGN STRENGTH (DUAL TANDEM)	275,000 LBS.	SAME
PAVEMENT DESIGN STRENGTH (DUAL DUAL TANDEM)	630,000 LBS.	SAME
RUNWAY LIGHTING	HIRL	SAME
RUNWAY MARKINGS	PRECISION	SAME
EFFECTIVE RUNWAY GRADIENT	0.01%	SAME
MAXIMUM GRADE CHANGE	0.13%	SAME
MEETS LINE OF SIGHT REQUIREMENTS (Y/N)	YES	SAME
AIRCRAFT APPROACH CATEGORY	C	SAME
AIRCRAFT DESIGN GROUP	IV	SAME
DESIGN AIRCRAFT (PAVEMENT)	B757-200	SAME
DESIGN AIRCRAFT (GEOMETRICS)	B757-200	SAME
STAGE LENGTH	400 MI.	SAME



TAXIWAY DATA														
TAXIWAY NAME		TAXIWAY LIGHTING		AIRPLANE DESIGN GROUP		TAXIWAY WIDTH (FT.)			TAXIWAY SAFETY AREA (FT.)			TAXIWAY OBJECT FREE AREA (FT.)		
EXISTING	FUTURE	EXISTING	FUTURE	EXISTING	FUTURE	EXISTING	FUTURE	FUTURE STANDARD	EXISTING	FUTURE	FUTURE STANDARD	EXISTING	FUTURE	FUTURE STANDARD
A	A	MITL	SAME	III	IV	47-60	60*	75	118	125**	171	186	259	259
B	B	MITL	SAME	III	IV	60	75	75	118	171	171	186	259	259
C	C	MITL	SAME	III	IV	90	SAME	75	118	171	171	186	259	259
E	E	MITL	SAME	III	SAME	50	SAME	60	118	SAME	118	186	SAME	186
F	F	MITL	SAME	III	SAME	35	SAME	35	79	SAME	79	131	SAME	131
G	G	MITL	SAME	III	IV	50-80	60*	75	118	125**	171	186	259	259
G1	G1	MITL	N/A	III	N/A	50	N/A	N/A	118	N/A	N/A	186	N/A	N/A
H	H	MITL	N/A	III	N/A	66	N/A	N/A	118	N/A	N/A	186	N/A	N/A
M	M	MITL	SAME	III	IV	81	SAME	75	118	171	171	186	259	259

DECLARED DISTANCES				
DESCRIPTION	RUNWAY 12-30			
	EXISTING		FUTURE	
	12	30	12	30
TAKEOFF RUN AVAILABLE (TORA)	7,017 FT.	7,017 FT.	SAME	SAME
TAKEOFF DISTANCE AVAILABLE (TODA)	7,017 FT.	7,017 FT.	SAME	SAME
ACCELERATE-STOP DISTANCE AVAILABLE (ASDA)	6,516 FT.	7,017 FT.	SAME	SAME
LANDING DISTANCE AVAILABLE (LDA)	6,516 FT.	6,516 FT.	SAME	SAME
LDA - APPROACH END RSA LENGTH	1,000 FT.	1,000 FT.	SAME	SAME
LDA - STOP END RSA LENGTH	1,000 FT.	1,000 FT.	SAME	SAME
ASDA - RSA LENGTH	8,516 FT.	9,017 FT.	SAME	SAME


NOTE: Declared Distances derived from updated runway data provided in the resubmitted AGIS survey (April 2013)

PACS & SACS MONUMENTATION TABLE						
MONUMENT NAME	MONUMENT TYPE	LATITUDE	LONGITUDE	NORTHING	EASTING	ELEVATION
AP 1963 STA A	SACS	N 38° 22' 10.0547"	W 082° 33' 53.6648"	N 502458.0540	E 1529874.8120	822.199 FT
HTS A	PACS	N 38° 21' 57.7127"	W 082° 33' 16.3582"	N 501159.7760	E 1522824.4280	825.191 FT

LEGEND

  	EXISTING BUILDING		EXISTING WINDCONE
	EXISTING RUNWAY PAVEMENT		EXISTING PAPI
	EXISTING TAXIWAY PAVEMENT		EXISTING APPROACH SURFACE
	EXISTING APRON PAVEMENT		EXISTING RAILROAD
	EXISTING ROADWAYS		EXISTING FENCE
	EXISTING TREES		FUTURE FENCE
	EXISTING WATER/DITCH/DETENTION AREA		EXISTING CONTOURS
	EXISTING NAVAID CRITICAL AREAS		POTENTIAL ASSOS RELOCATION
	EXISTING RUNWAY PROTECTION ZONE (APPROACH)		FUTURE TERMINAL / BUILDING IMPROVEMENTS
	EXISTING RUNWAY PROTECTION ZONE (DEPARTURE)		FUTURE PARKING AND ACCESS
	EXISTING RUNWAY SAFETY AREA		FUTURE AIRFIELD PAVEMENT
	EXISTING RUNWAY OBJECT FREE AREA		POTENTIAL ULTIMATE IMPROVEMENTS
	EXISTING TAXIWAY SAFETY AREA		FUTURE PROPERTY ACQUISITION
	EXISTING TAXIWAY OBJECT FREE AREA		FUTURE AIRPORT PROPERTY LINE
	EXISTING OBSTACLE FREE ZONE		FUTURE RUNWAY PROTECTION ZONE
	EXISTING PRECISION OBSTACLE FREE ZONE		FUTURE TAXIWAY OBJECT FREE AREA
	EXISTING 35' BUILDING RESTRICTION LINE		FUTURE TAXIWAY SAFETY AREA
	EXISTING PROPERTY LINE		PAVEMENT REMOVAL
	AIRPORT REFERENCE POINT		BUILDING REMOVAL
			POTENTIAL AIR TRAFFIC CONTROL TOWER LOCATION SITE

- ## NOTES
1. NO OFF OBJECT PENETRATIONS.
 2. SEE SHEETS 5 AND 6 FOR GREATER DETAIL OF TERMINAL AREA AND SOUTH SIDE.
 3. COORDINATES SHOWN ARE BASED ON NAD 83.
 4. VERTICAL DATUM BASED ON GEOID09 AND ALL VERTICAL DATA IS GPS DERIVED NAVD 88.
 5. RUNWAY DATA TABLE AND TAXIWAY DATA TABLE SHOWN ON THIS SHEET ARE DUPLICATIONS FROM THE TABLES FOUND ON SHEET 2.
 6. THE PROPERTY LINE SHOWN HEREON WAS OBTAINED FROM PREVIOUS PROJECT MAP APPROVED JANUARY, 2005) AND DOES NOT REFLECT THE RESULT OF A CURRENT FIELD SURVEY.

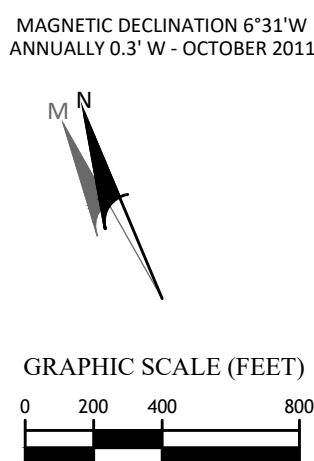


HUNTINGTON TRI-STATE AIRPORT AUTHORITY					HUNTINGTON, WEST VIRGINIA		APPROVED PSP		DATE: FEBRUARY 2014	
PROJECT NO: 20104010.3		DRAWN LSB / A/L	DESIGNED MSC / A/L	REVIEWED DJ/S						
CIA										
4080 Lafayette Center Dr. / Suite 210A Quantico, VA 20251 PH 703.20.0300 // F 703.20.0299 www.cia.companies.com										
FINAL										
ALP UPDATE										
1										

File Name: K:\data_aviation\huntsville-tri-state-airport\113-reference\ALP\2021-108-naa-improvements-updates\CADD\HITS-ALP-TERM.dwg - C5
Printed By:
June 16, 2021 11:02:05 AM / Campbell, Louis


EXISTING FACILITIES TABLE		
BUILDING NO.	DESCRIPTION	TOP ELEV. (MSL)
01	FBO / ARFF BUILDING	843.040
02	HEATED BOX HANGAR	843.940
03	HEATED BOX HANGAR	855.610
04	FEDEX HANGAR	858.780
05	MAINTENANCE / STORAGE	834.820
06	MAINTENANCE / SHOP	833.840
07	MAINTENANCE / STORAGE	835.680
08	BOX HANGAR	843.530
09	BOX HANGAR	847.030
10	FAA ANTENNAE ARRAY TRANSMITTER	832.400
11	HEATED BOX HANGAR	841.070
12	HEATED COMMUNITY BOX HANGAR	853.640
13	COMMUNITY BOX HANGAR	850.720
14	T-HANGARS	840.820
15	T-HANGARS	841.890
16	FUEL FARM	838.600
17	OLD NATIONAL GUARD BUILDING	853.640
18	SNOW REMOVAL EQUIPMENT BUILDING	853.890
19	FAA RADAR SITE	881.330
20	RENTAL CAR WASH BUILDING	UNAVAILABLE
21	SOUTHSIDE T-HANGARS	843.640
22	AIRFIELD LIGHTING ELECTRICAL VAULT	UNAVAILABLE
23	RUNWAY 30 LOCALIZER SHELTER	UNAVAILABLE
24	RUNWAY 30 GLIDE SLOPE SHELTER	850.450
25	RUNWAY 12 GLIDE SLOPE SHELTER	867.560
26	RUNWAY 12 LOCALIZER SHELTER	834.930
27	WEST VIRGINIA NATIONAL GUARD	833.700
28	BOOTH ROAD WATER STORAGE/PUMP STATION	UNAVAILABLE
29	RESIDENTIAL STRUCTURE WITHOUT BUILDINGS	UNAVAILABLE
30	AIRPORT ROAD CELL PHONE TOWER	981.160
31	FEDEX GROUND BUILDING	UNAVAILABLE
32	FAA EQUIPMENT SHELTER	UNAVAILABLE

FUTURE FACILITIES TABLE		
BUILDING NO.	DESCRIPTION	MAX. ALLOWABLE HEIGHT (MSL)
33	MAINTENANCE/EQUIPMENT STORAGE BUILDING	±971
34	RELOCATED ARFF BUILDING	±847
35	1-2 LEVEL GA TERMINAL	±863
36	10,000 SQ. FT. HANGAR	±879
37	REHABILITATED AND EXPANDED PASSENGER TERMINAL BUILDING	±869
38	RELOCATED RENTAL CARWASH BUILDING	±1030
39	AUTOMATED PAY STATION	±966

MAGNETIC DECLINATION 6°31'W
ANNUALLY 0.3' W - OCTOBER 2011

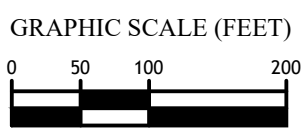

LEGEND			
	EXISTING BUILDING		EXISTING RAILROAD
	EXISTING RUNWAY PAVEMENT		EXISTING FENCE
	EXISTING TAXIWAY PAVEMENT		FUTURE FENCE
	EXISTING APRON PAVEMENT		EXISTING CONTOURS
	EXISTING ROADWAYS		FUTURE TERMINAL / BUILDING IMPROVEMENTS
	EXISTING TREES		FUTURE PARKING AND ACCESS
	EXISTING NAVAID CRITICAL AREAS		FUTURE AIRFIELD PAVEMENT
	EXISTING RUNWAY PROTECTION ZONE		POTENTIAL ULTIMATE IMPROVEMENTS
	EXISTING RUNWAY SAFETY AREA		FUTURE TAXIWAY OBJECT FREE AREA
	EXISTING RUNWAY OBJECT FREE AREA		FUTURE TAXIWAY SAFETY AREA
	EXISTING TAXIWAY SAFETY AREA		PAVEMENT REMOVAL
	EXISTING TAXIWAY OBJECT FREE AREA		BUILDING REMOVAL
	EXISTING 35' BUILDING RESTRICTION LINE		
	EXISTING PROPERTY LINE		

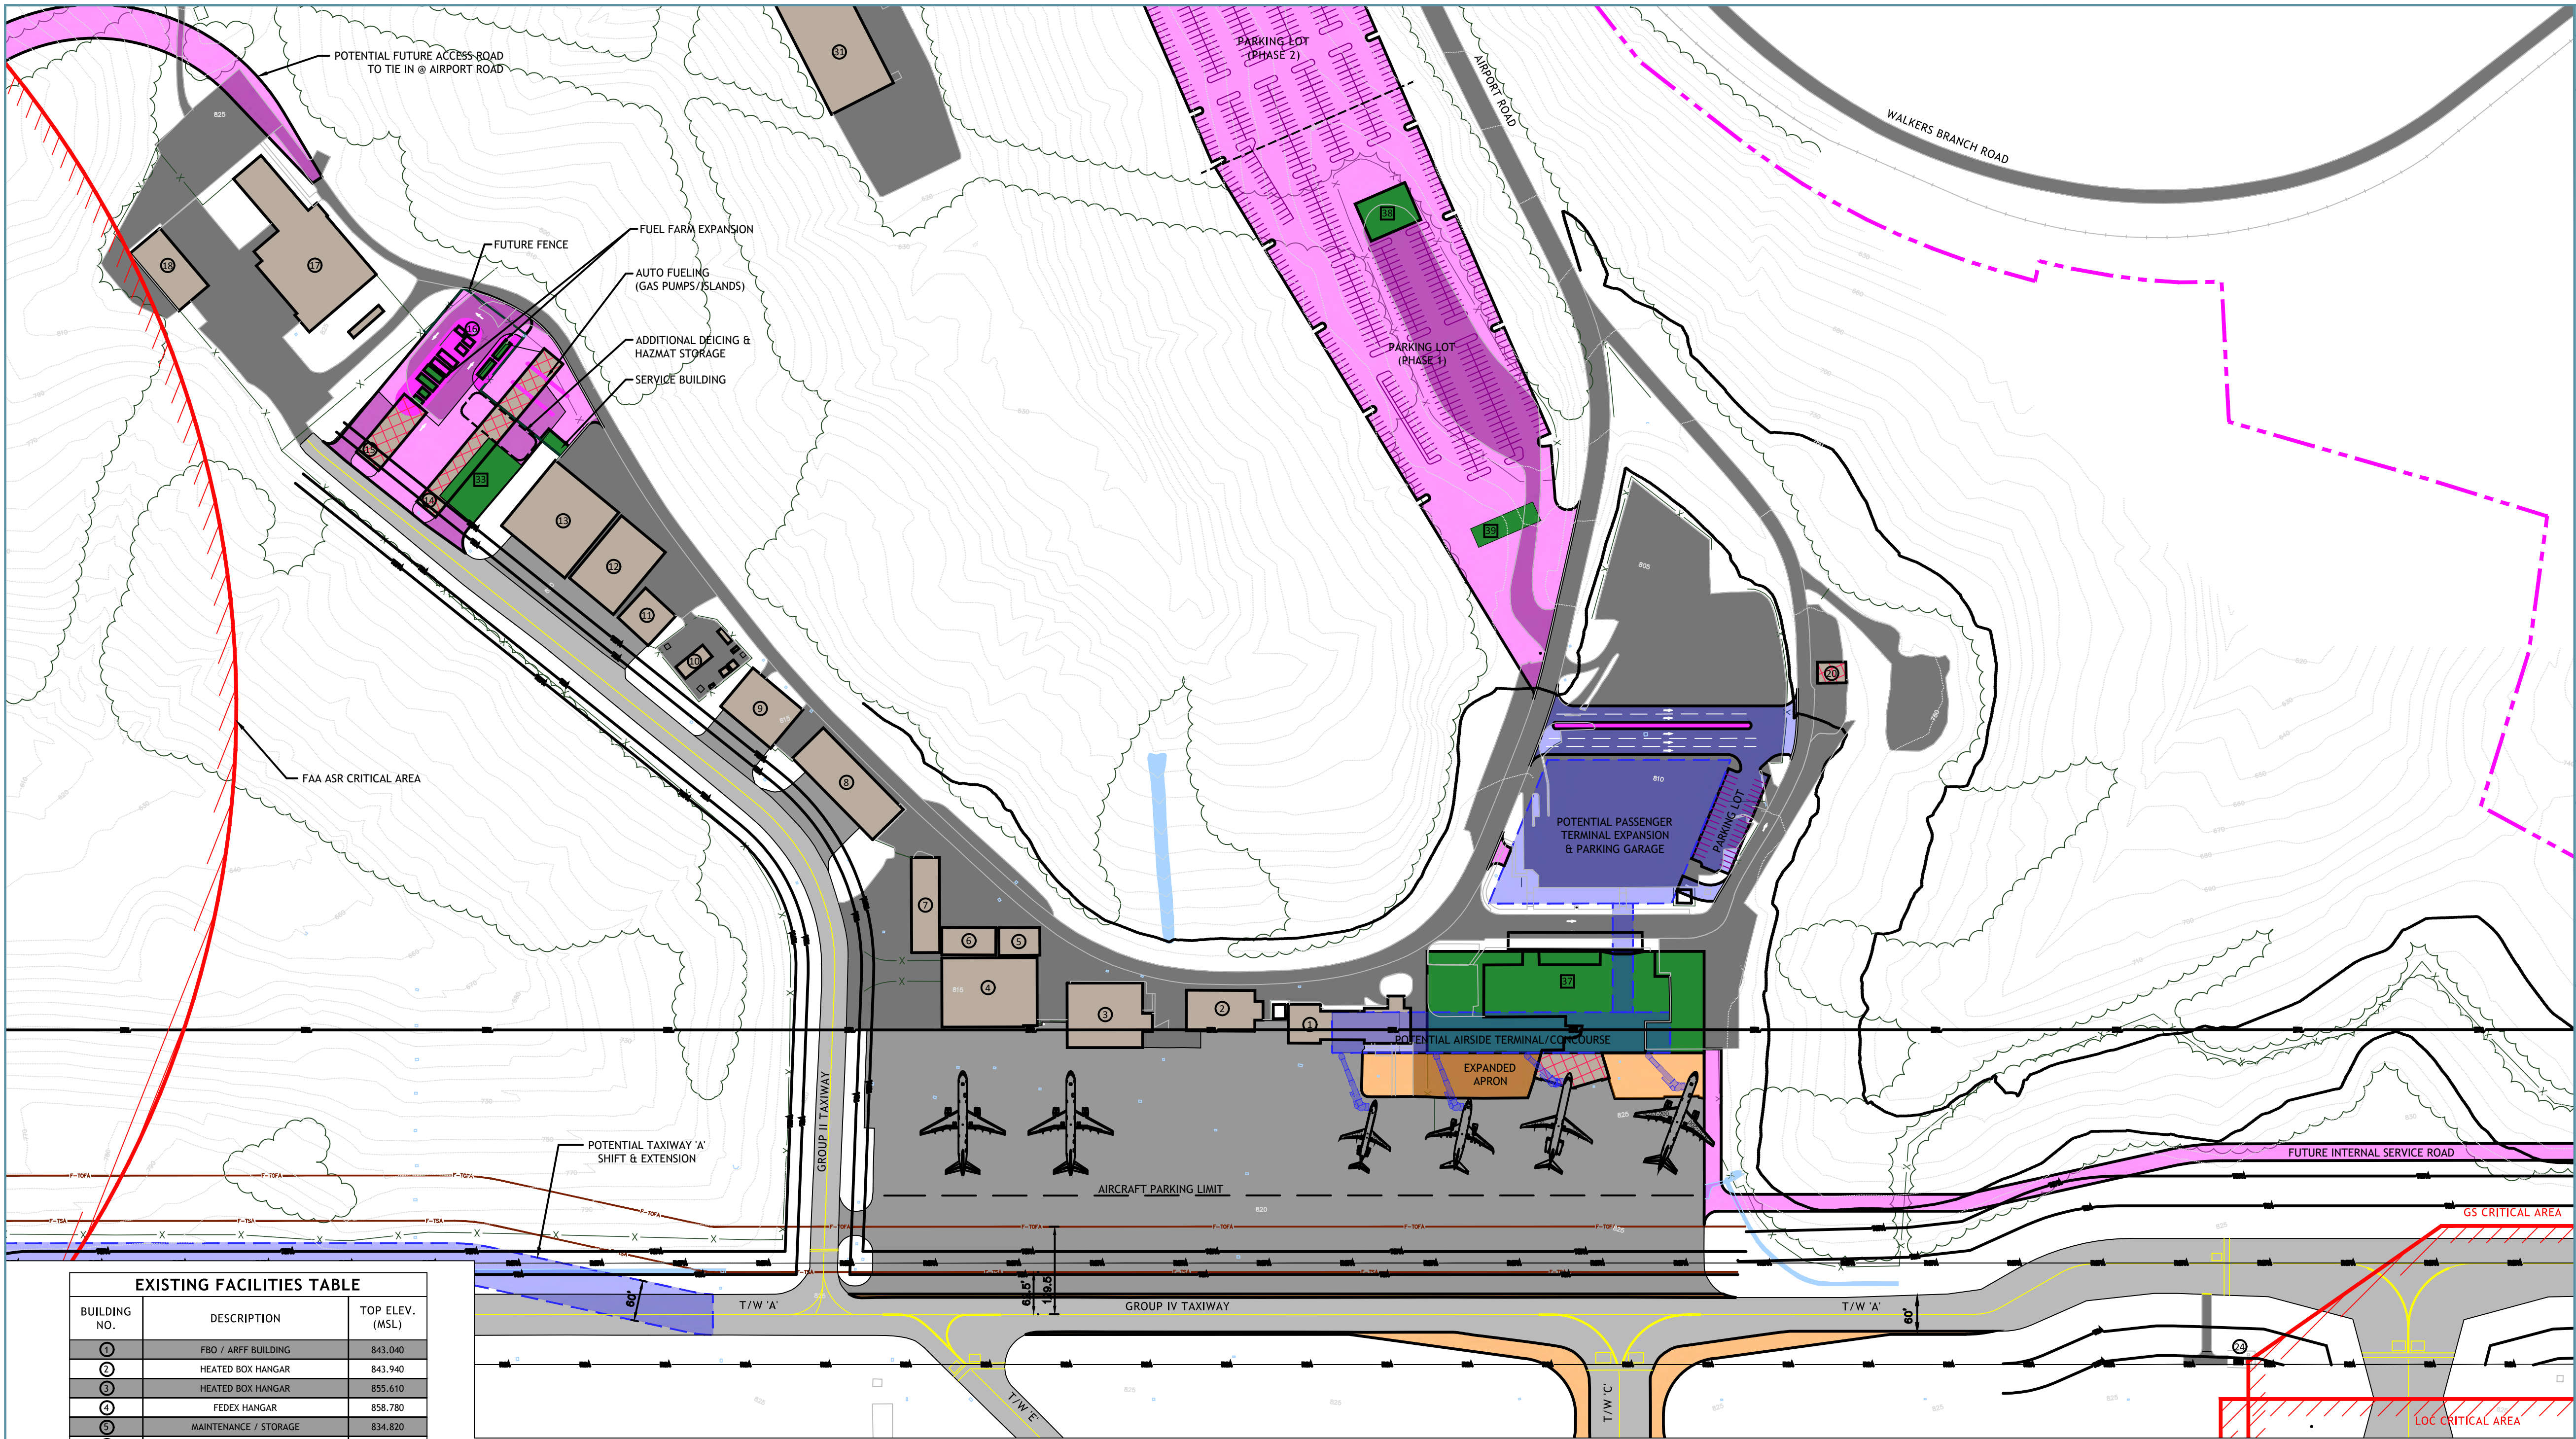


REV	DESCRIPTION	DATE	BY
1	ALP UPDATE	09/2021	LAC

K:\den_aerial\hntb tri-state airport_L11s reference\ALP\2021-08 naa improvements update\CADD\HNTS-ALP-LAND USE.dwg - C7
June 15, 2021 11:04:17 AM / Campbell, Louis

File Name:
By:
Plotted / By:

DATE OF AERIAL PHOTO: JANUARY 2011

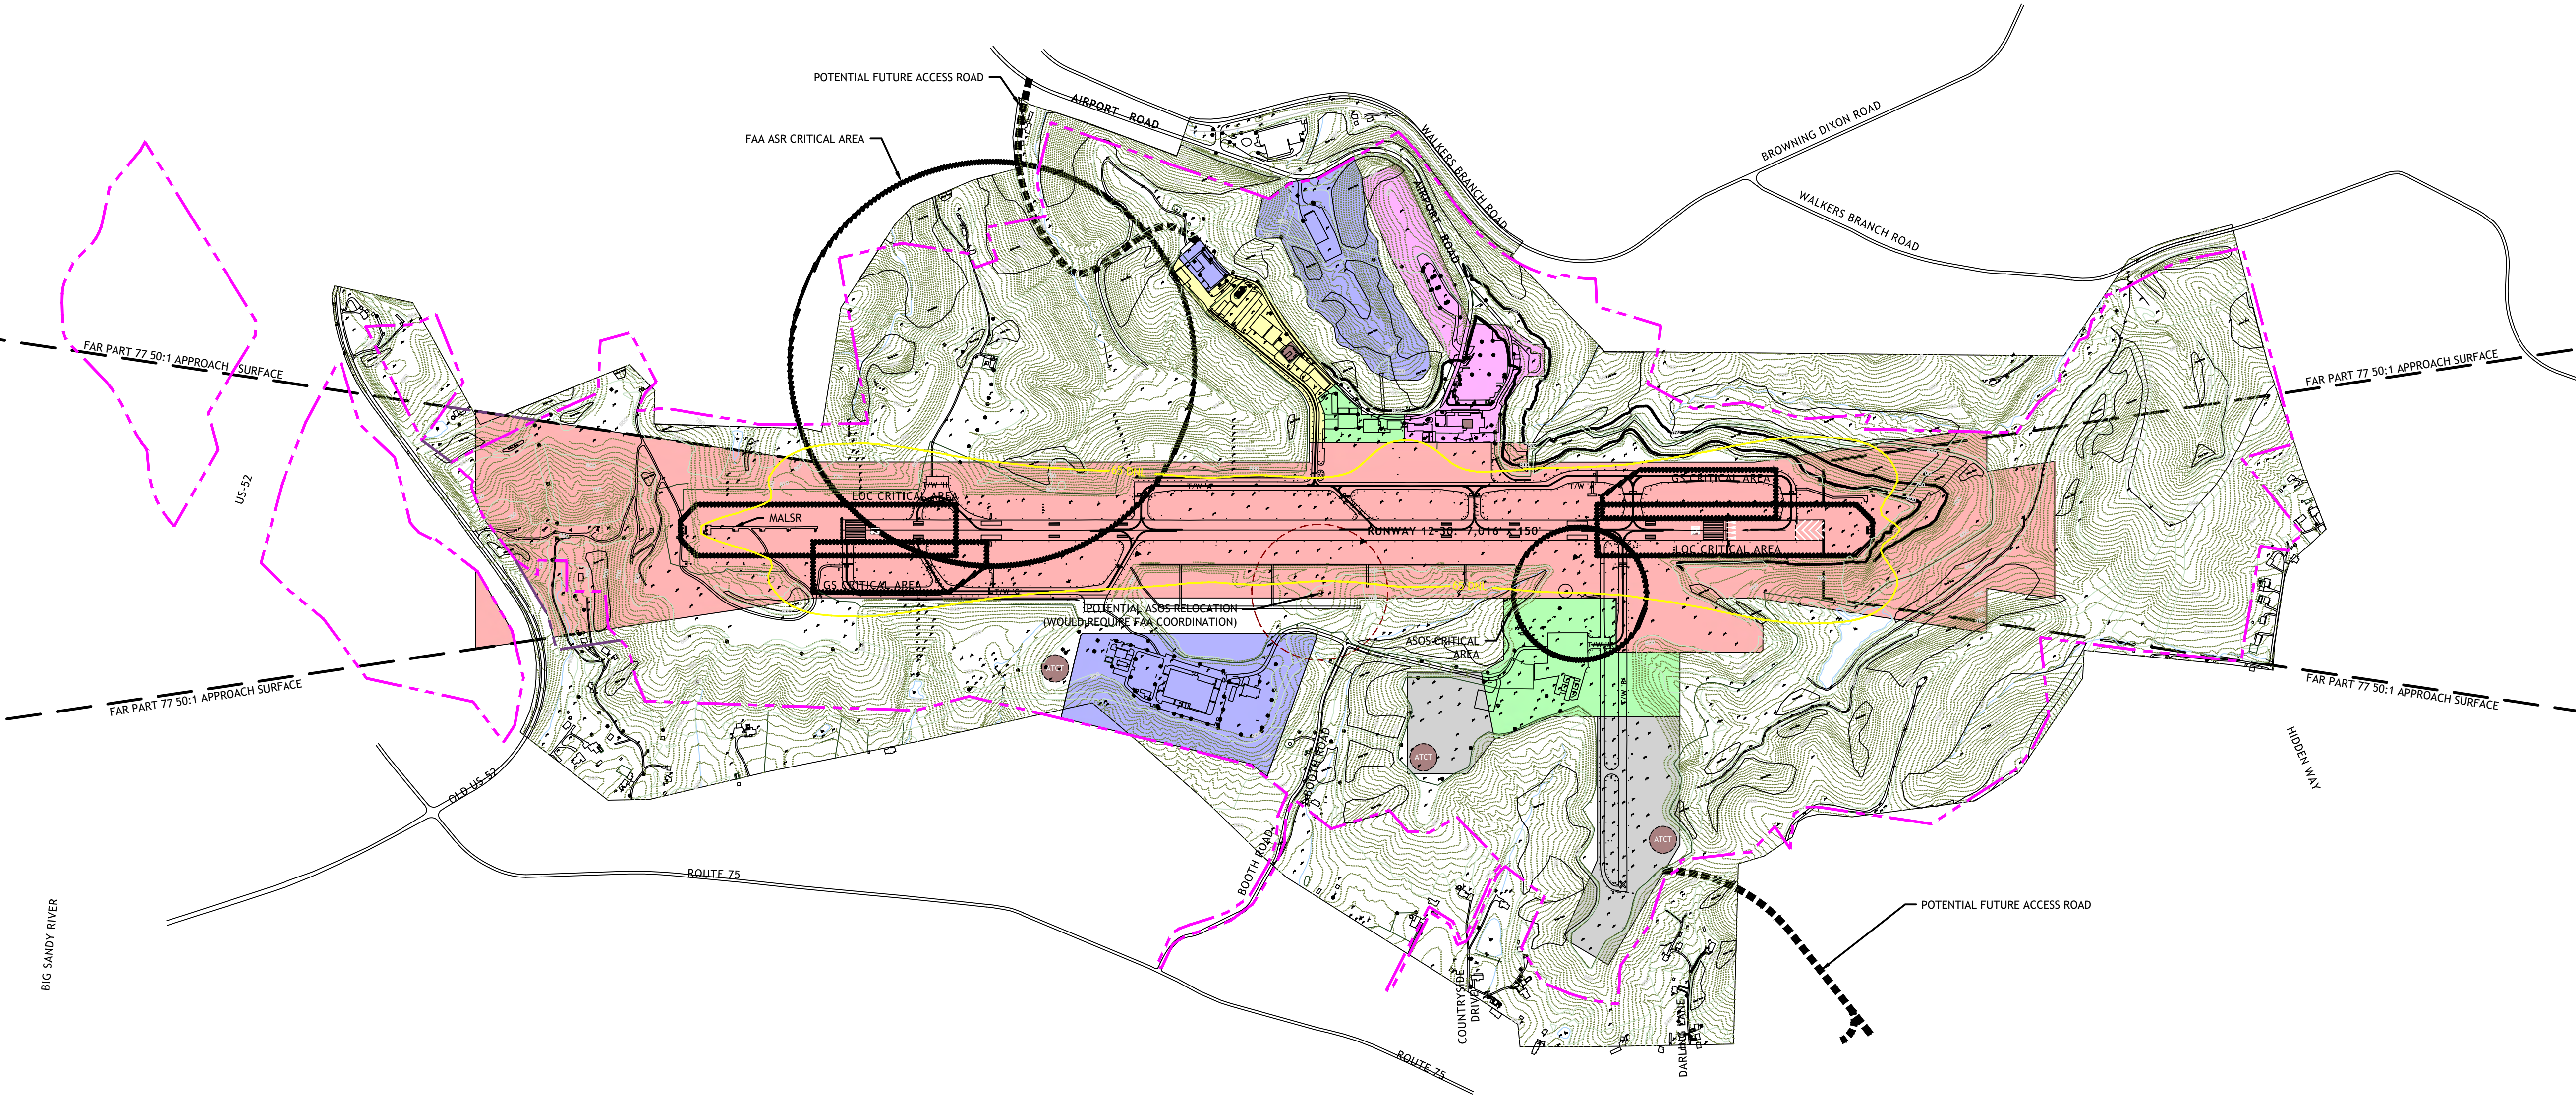

MAGNETIC DECLINATION 6°31'W
ANNUALLY 0.3°W - OCTOBER 2011



GRAPHIC SCALE (FEET)



- LEGEND**
- AIRFIELD OPERATIONS
 - PASSENGER TERMINAL AND PARKING
 - AERONAUTICAL USE
 - AERONAUTICAL SUPPORT
 - FEDERAL AVIATION ADMINISTRATION (FAA) USE
 - NON-AERONAUTICAL USE
 - MIXED USE (AERONAUTICAL OR NON-AERONAUTICAL)
 - EXISTING NAVAID CRITICAL AREAS
 - EXISTING PROPERTY LINE
 - FUTURE AIRPORT PROPERTY LINE
 - 65 DNL (BASED ON 2010 TRAFFIC)
 - POTENTIAL AIR TRAFFIC CONTROL TOWER SITES
 - POTENTIAL ASOS RELOCATION

NOTE

1. THE PROPERTY LINE SHOWN HEREON WAS OBTAINED FROM THE PREVIOUS PROPERTY MAP (APPROVED JANUARY, 2005) AND DOES NOT REFLECT THE RESULT OF A CURRENT FIELD SURVEY.

HUNTINGTON TRI-STATE AIRPORT

FUTURE ON-AIRPORT LAND USE PLAN

HUNTINGTON, WEST VIRGINIA

CLIA
4800 Lafayette Center Dr., Suite 210A
Chantilly, VA 20151
P: 703.230.0300 // F: 703.230.0299
www.chacompanies.com

APPROVED
P-3

DESIGNED
ASC / JAL

REVIEWED
DJS

DATE:
FEBRUARY 7, 2014

PROJECT NO:
20140601.3

DRAWN:
LDB / JAL

REV

DESCRIPTION

DATE

BY

09/2021

ALP UPDATE

LAC